
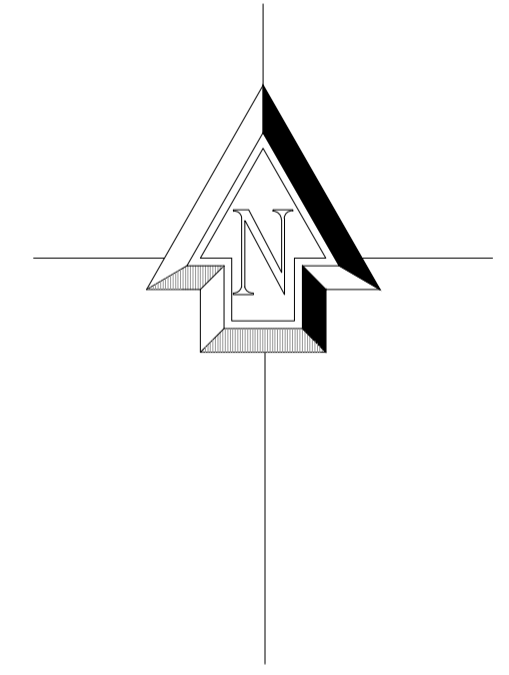
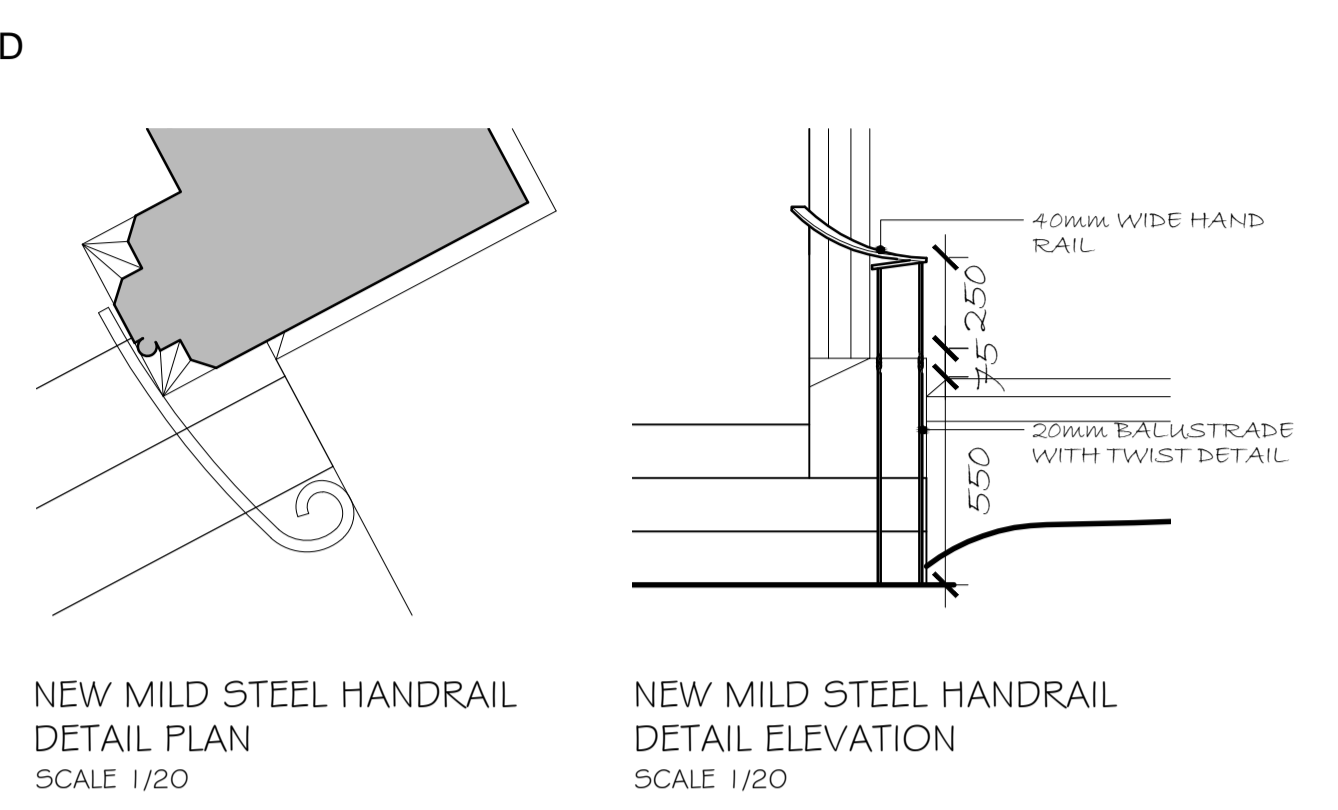


DETAIL DRAWINGS AND LARGER SCALE DRAWINGS TAKE PRECEDENCE OVER SMALLER SCALE DRAWINGS. ALL SURVEY DRAWINGS ARE A RECORD ONLY. A REPORT ON THE STRUCTURAL INTEGRITY OF THE PROPERTY SHALL NOT BE DEEMED TO HAVE BEEN INCLUDED IN SUCH SURVEYS. THIS DRAWING IS COPYRIGHT.

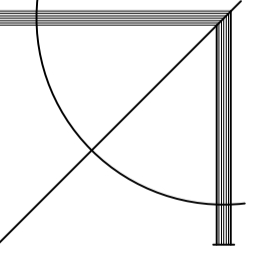

FLOOR PLAN  
SCALE 1/50

PROJECT <b>ST. DAVIDS CHURCH GROESFAEN</b>		 <b>MORGAN &amp; HOROWSKY J</b> <b>ARCHITECTS</b> THE SCHOOL ROOM CASTLE STREET ABERGAVENNY MON NP7 5EE (01873) 852465/855273 FAX (01873) 859211
DRAWING TITLE <b>GENERAL LAYOUT DRAWING - PROPOSALS</b>		
SCALE AS SHOWN @ A1	DRAWING No. <b>1536 - 12</b>	
DATE JAN 2016		